


C:\dwg\town of greenburgh\esposito\Esposito.dwg User: dave 5/6/2005 11:41:27 AM

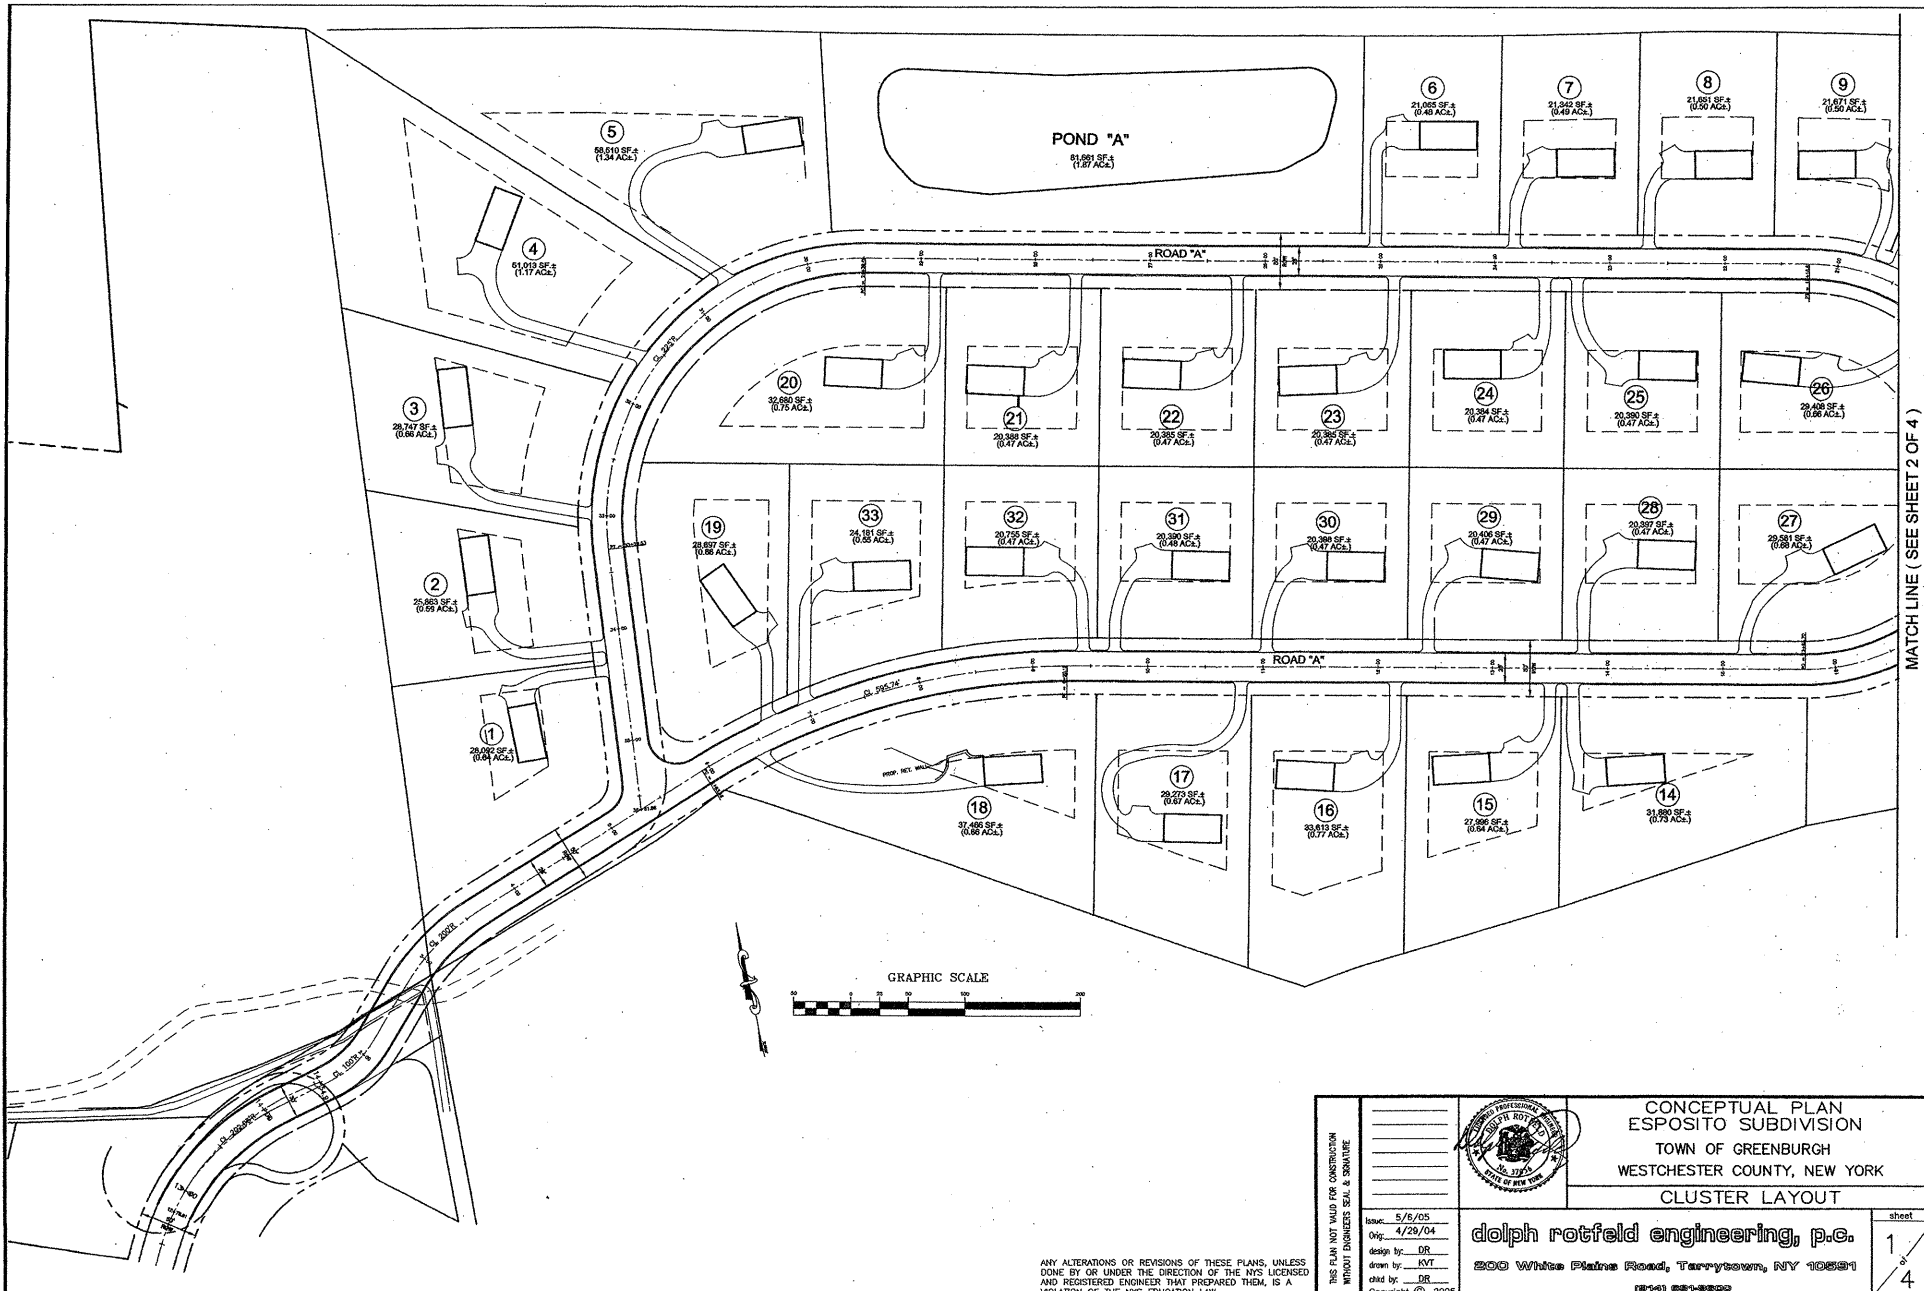

MATCH LINE (SEE SHEET 2 OF 4)

ANY ALTERATIONS OR REVISIONS OF THESE PLANS, UNLESS DONE BY OR UNDER THE DIRECTION OF THE NYS LICENSED AND REGISTERED ENGINEER THAT PREPARED THEM, IS A VIOLATION OF THE NYS EDUCATION LAW.

THIS PLAN NOT VALID FOR CONSTRUCTION WITHOUT ENGINEER'S SEAL & SIGNATURE		<b>CONCEPTUAL PLAN ESPOSITO SUBDIVISION</b> TOWN OF GREENBURGH WESTCHESTER COUNTY, NEW YORK	
		<b>CLUSTER LAYOUT</b>	
date: 5/6/05 Orig: 4/29/04 design by: DR drawn by: KVT chkd by: DR	<b>dolph rotfeld engineering, p.c.</b> 200 White Plains Road, Tarrytown, NY 10591 (914) 631-8888	sheet 1 / 4	Copyright © 2005